


EXISTING GROUND FLOOR PLAN
1:50



PROPOSED GROUND FLOOR PLAN
1:50

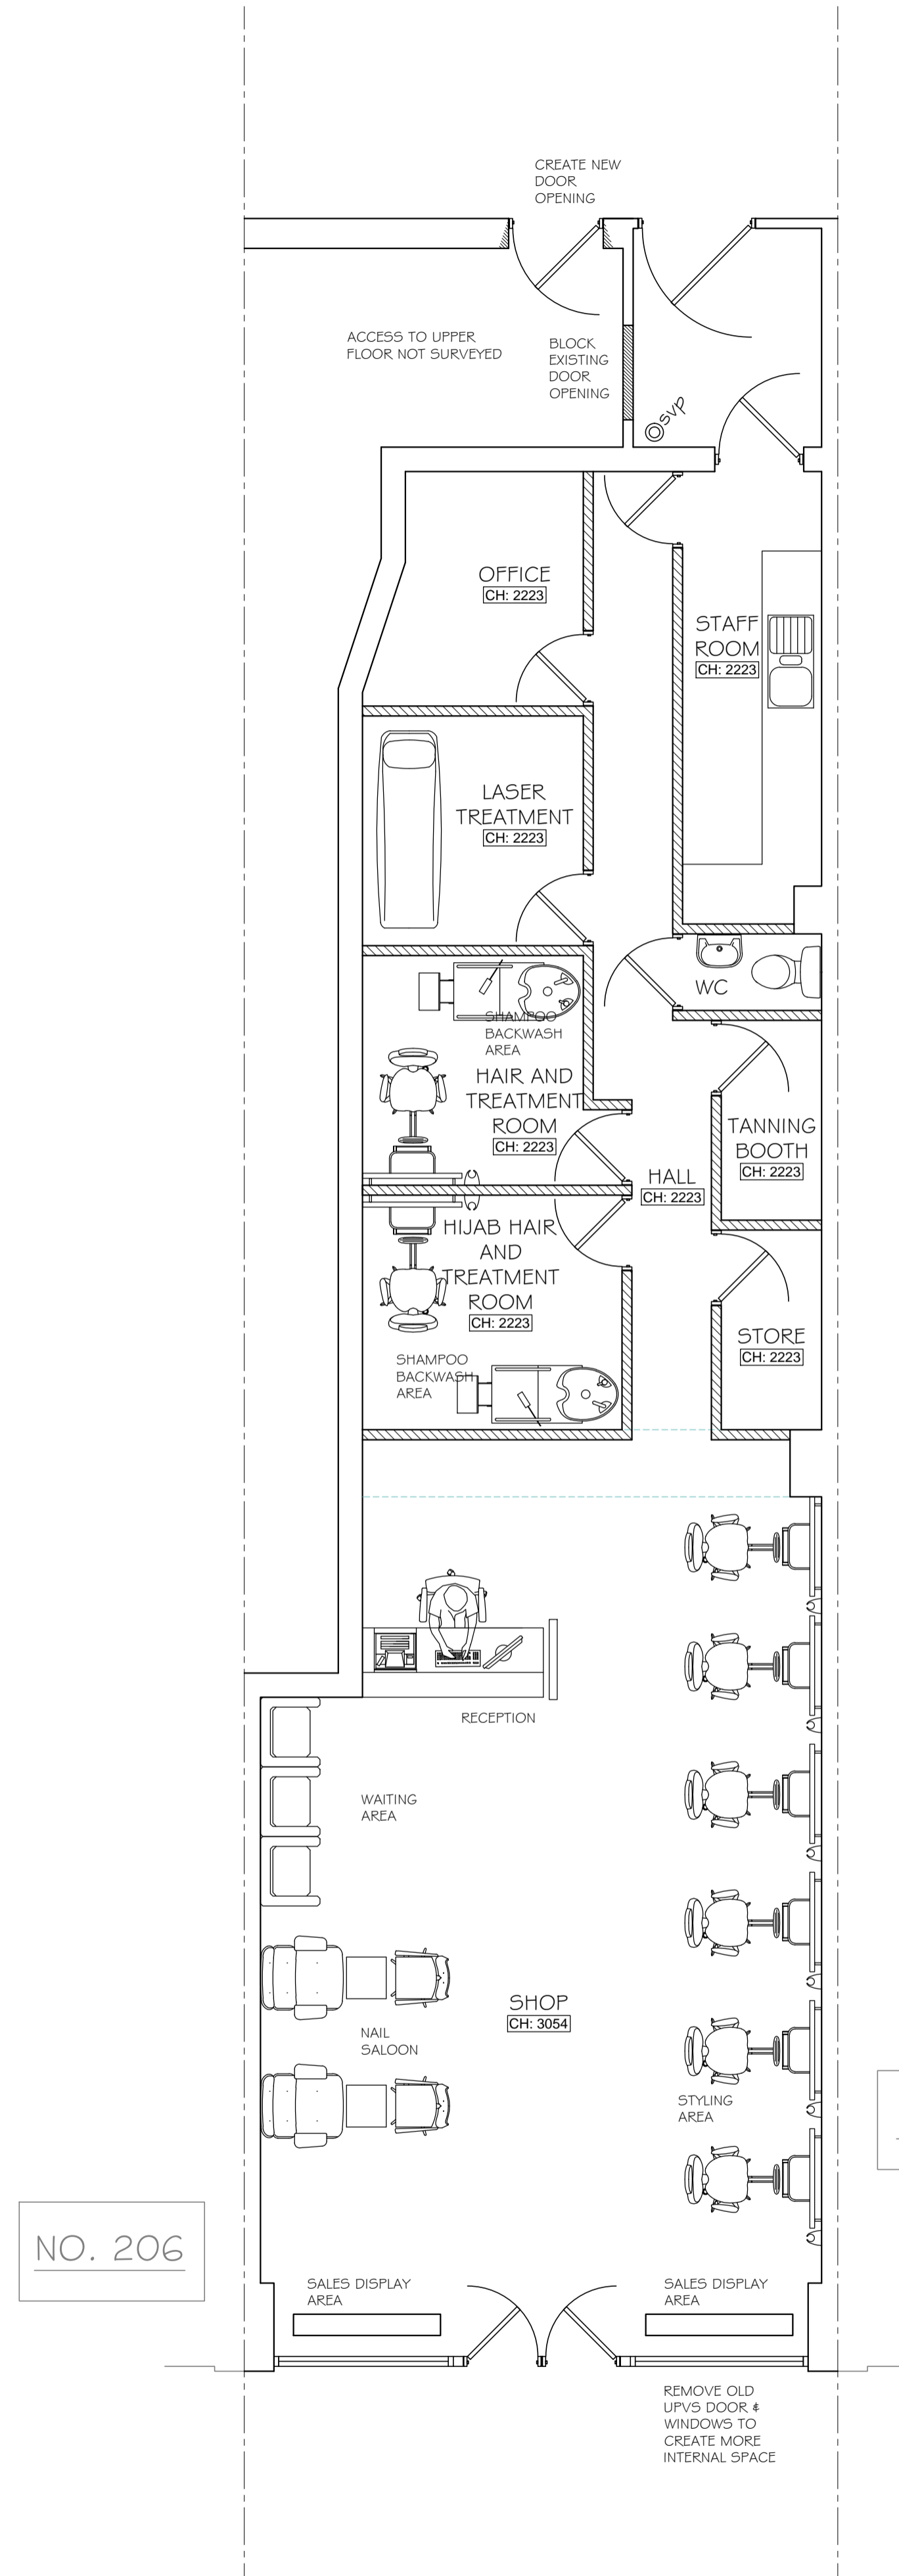

EXISTING FRONT ELEVATION
1:100



PROPOSED FRONT ELEVATION
1:100

PEGASUS ARCHITECTURE ACCEPT NO RESPONSIBILITY FOR COSTS, LOSSES, CLAIMS HOWEVER ARISING FROM THESE DRAWINGS SPECIFICATION AND RELATED DOCUMENTS UNLESS THERE IS FULL COMPLIANCE WITH THE CLIENT AND ANY AUTHORIZED USER (APPOINTED BUILDER) OF THE FOLLOWING:

1. ALL BOUNDARIES, DIMENSIONS AND LEVELS ARE FOR GUIDANCE ONLY AND MUST BE CHECKED ON SITE BEFORE CONSTRUCTION AND ANY DISCREPANCIES ARE TO BE REPORTED TO THE PLANNER / DESIGNER.
2. FOR CONSTRUCTION PURPOSES, USE GIVEN DIMENSIONS ONLY AND DO NOT SCALE.
3. FOR THE PURPOSE OF COORDINATION, ALL RELEVANT PARTIES MUST CHECK THIS INFORMATION PRIOR TO IMPLEMENTATION AND REPORT ANY DISCREPANCIES TO THE DESIGNER.
4. SURVEY INFORMATION HAS BEEN TAKEN USING LASER MEASURER AND MAY BE OPEN TO MINOR TOLERANCES.

ALL SETTING OUT INFORMATION MUST BE CHECKED PRIOR TO CONSTRUCTION BY THE APPOINTED BUILDER TO ENSURE SITE ACCURACY. DO NOT SCALE FROM THESE DRAWINGS UNLESS FOR PLANNING PURPOSES.

PROJECT
206 Kilburn High Road
London
NW6 4JH

JOB NO.
PEGS 017
CLIENT NAME
Perannah Zareh: Narghassian

DOCUMENT DATE
5 DECEMBER 2017

DOCUMENT PHASE
PLANNING

SCALE
AS NOTED AT A1 PAGE SIZE

Rev	Date	Remark
A	01.12.17	As per Client Comment

Plans & Elevations

A1.1

